


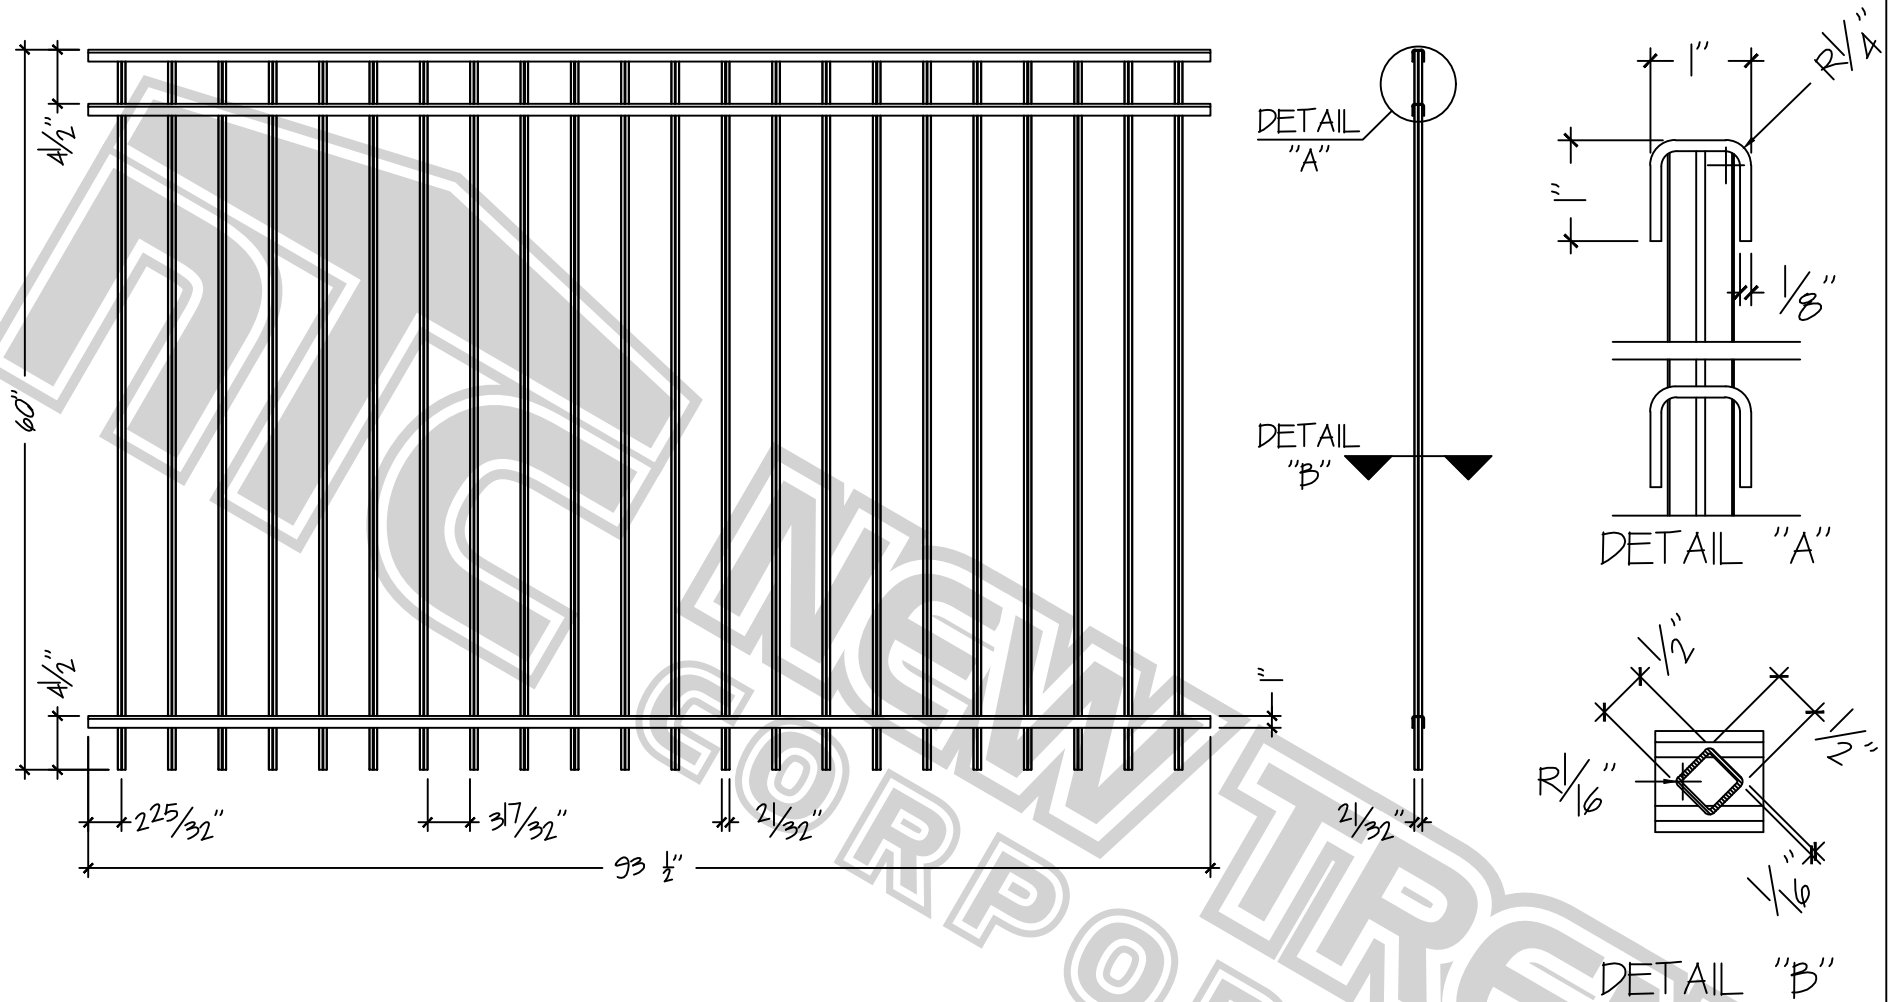

NEW TREND CORPORATION
37 LANCASTER STREET WEST
KITCHENER, ON., N2H 4T1
P: 519-745-1300
F: 519-745-1309
E: SALES@NEWTRENDFENCING.COM
W: WWW.NEWTRENDFENCING.COM

PRODUCT NAME:
HORIZON FENCE PANEL

PRODUCT CODE:
28-HZ60-BL

DRAWN BY: BOBAN J.

SCALE: NTS

DATE: 8. FEB. 2017

REVISION DATE:

SHEET:

A1