

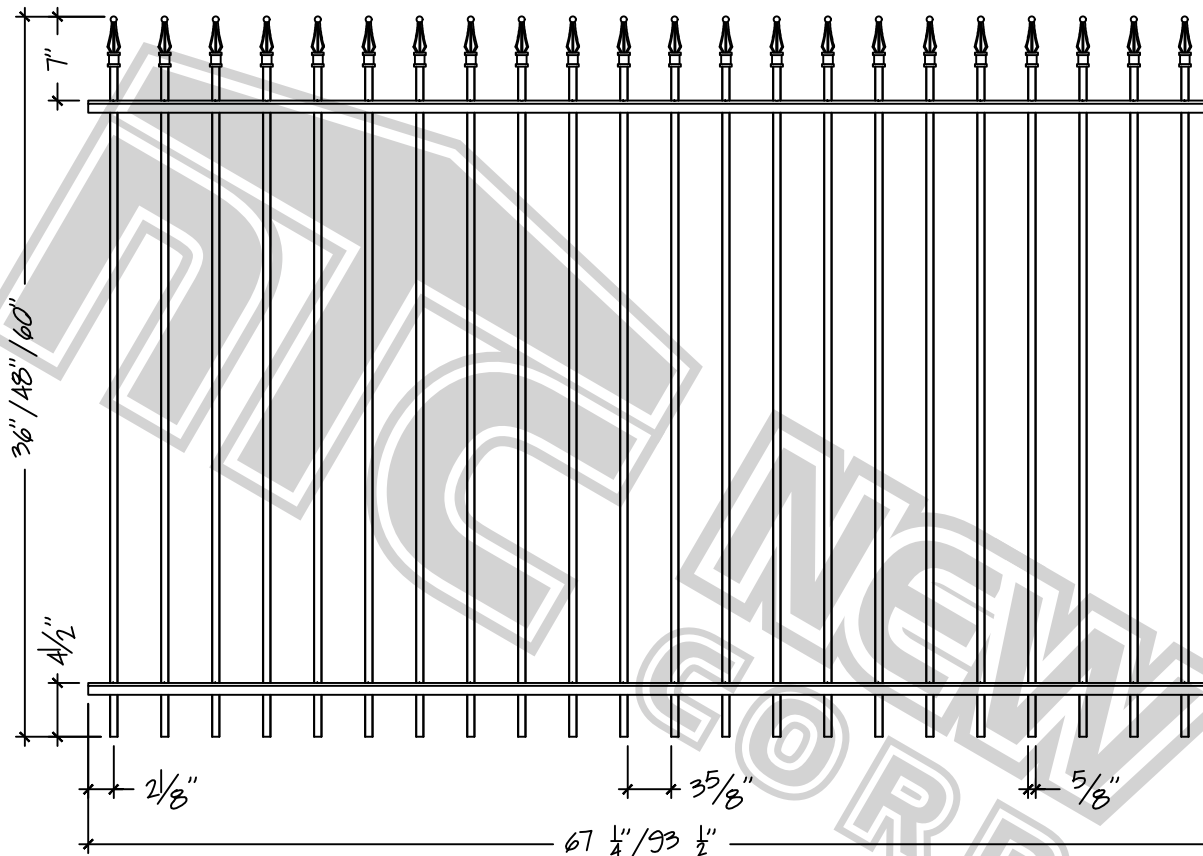


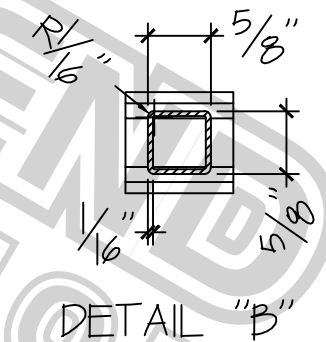

DETAIL
"A"

DETAIL
"B"

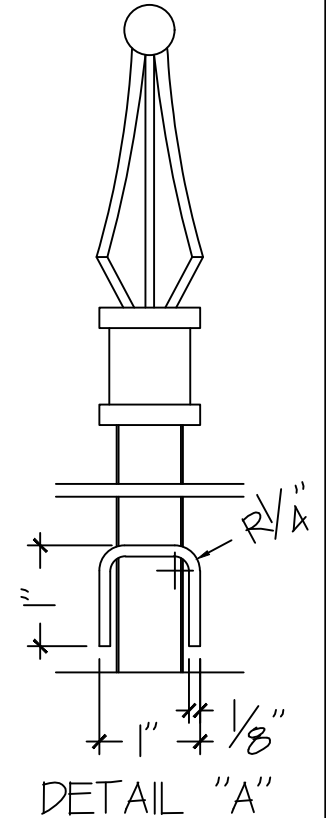

NOTE: 67 1/4" WIDE PANEL COMES ONLY FOR 36" PANEL HEIGHT (28-FP36-BL)
93 1/2" WIDE PANEL COMES ONLY FOR 48" AND 60" PANEL HEIGHT (28-FP45-BL; 28-FP57-BL)



NEW TREND CORPORATION
37 LANCASTER STREET WEST
KITCHENER, ON., N2H 4T1
P: 519-745-1300
F: 519-745-1309
E: SALES@NEWTRENDFENCING.COM
W: WWW.NEWTRENDFENCING.COM

PRODUCT NAME:

MUSKOKA FENCE PANEL

PRODUCT CODE:

28-FP57-BL
28-FP45-BL/28-FP36-BL

DRAWN BY: BOBAN J.

SCALE: NTS

DATE: 8. FEB. 2017

REVISION DATE:

SHEET:

A1